


## North East Elevation

ARCH 3427 FALL 2011


Armando Hernandez

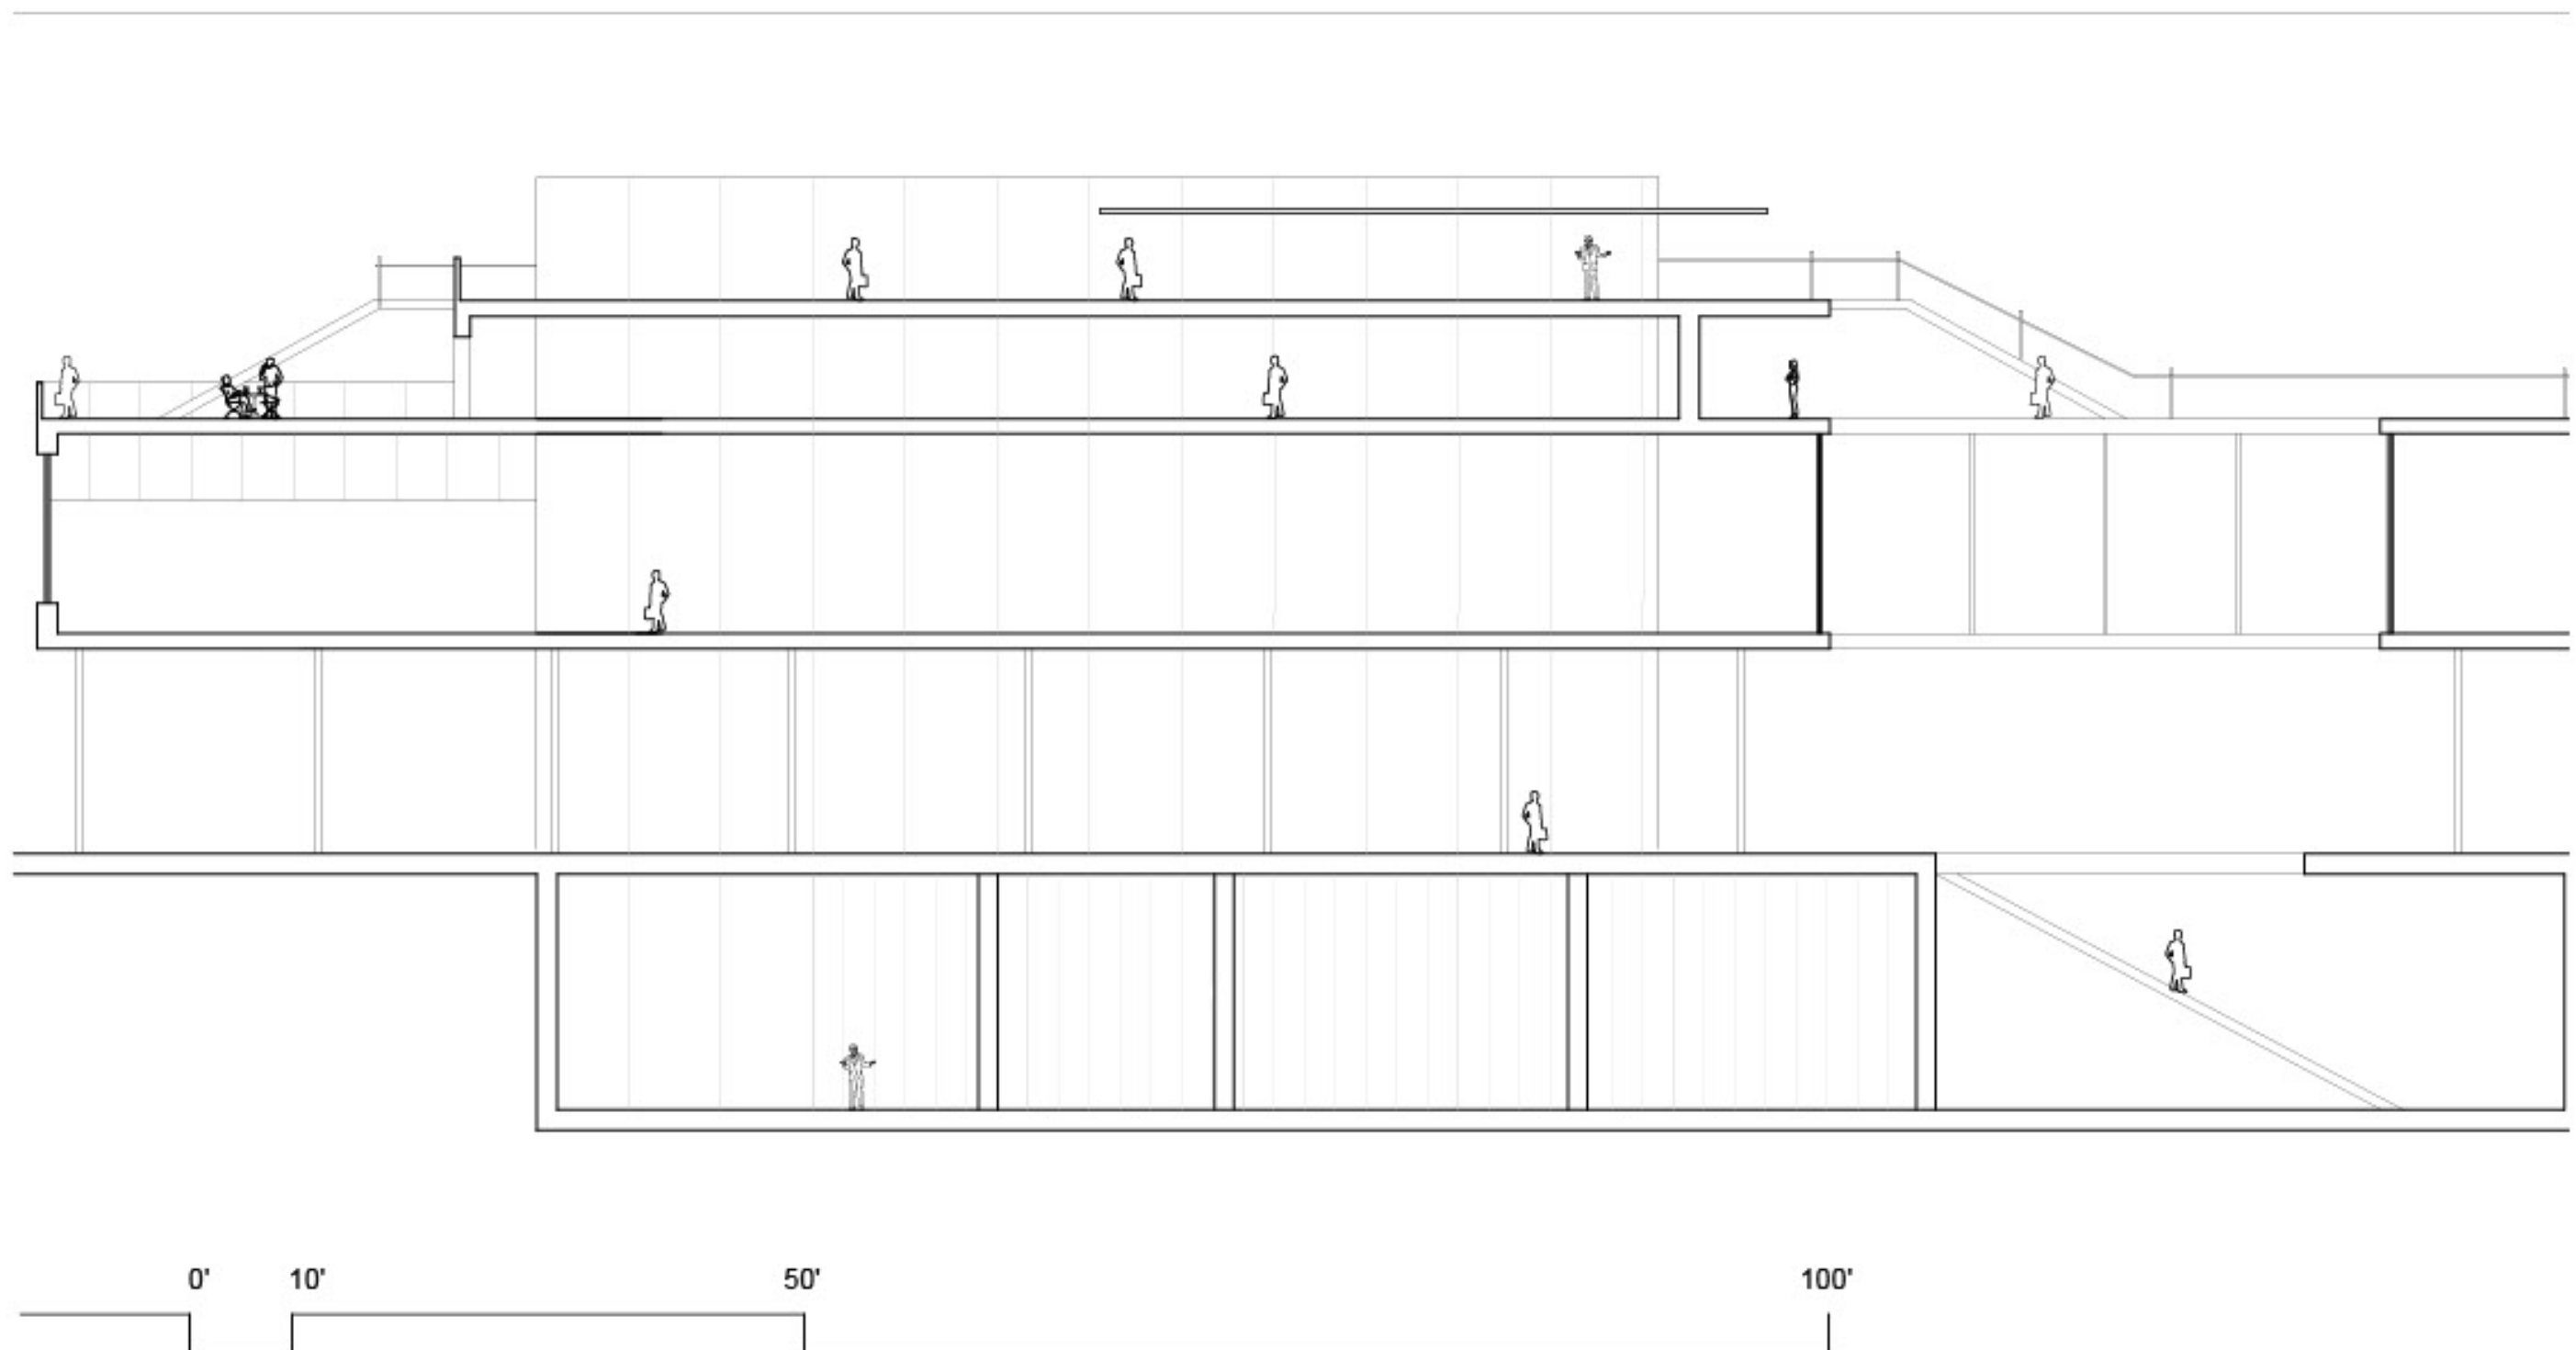

## North East Section

ARCH 3427 FALL 2011

Armando Hernandez

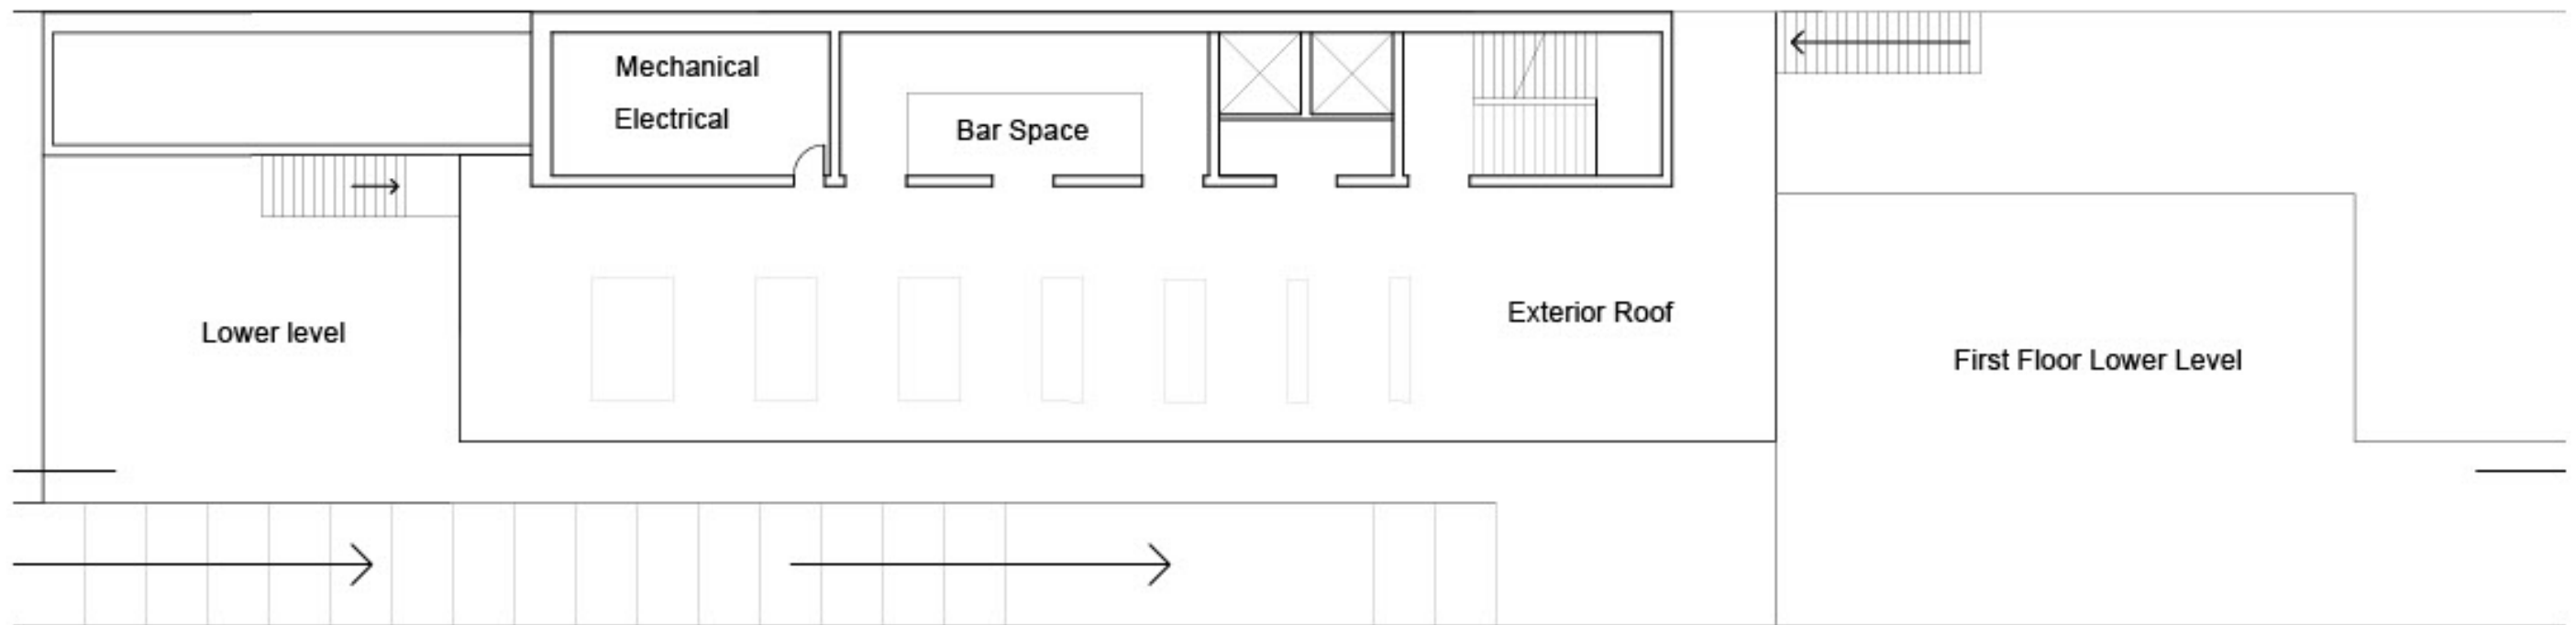

# Fourth Floor

ARCH 3427 FALL 2011


Armando Hernandez



## Third Floor


ARCH 3427 FALL 2011

Armando Hernandez

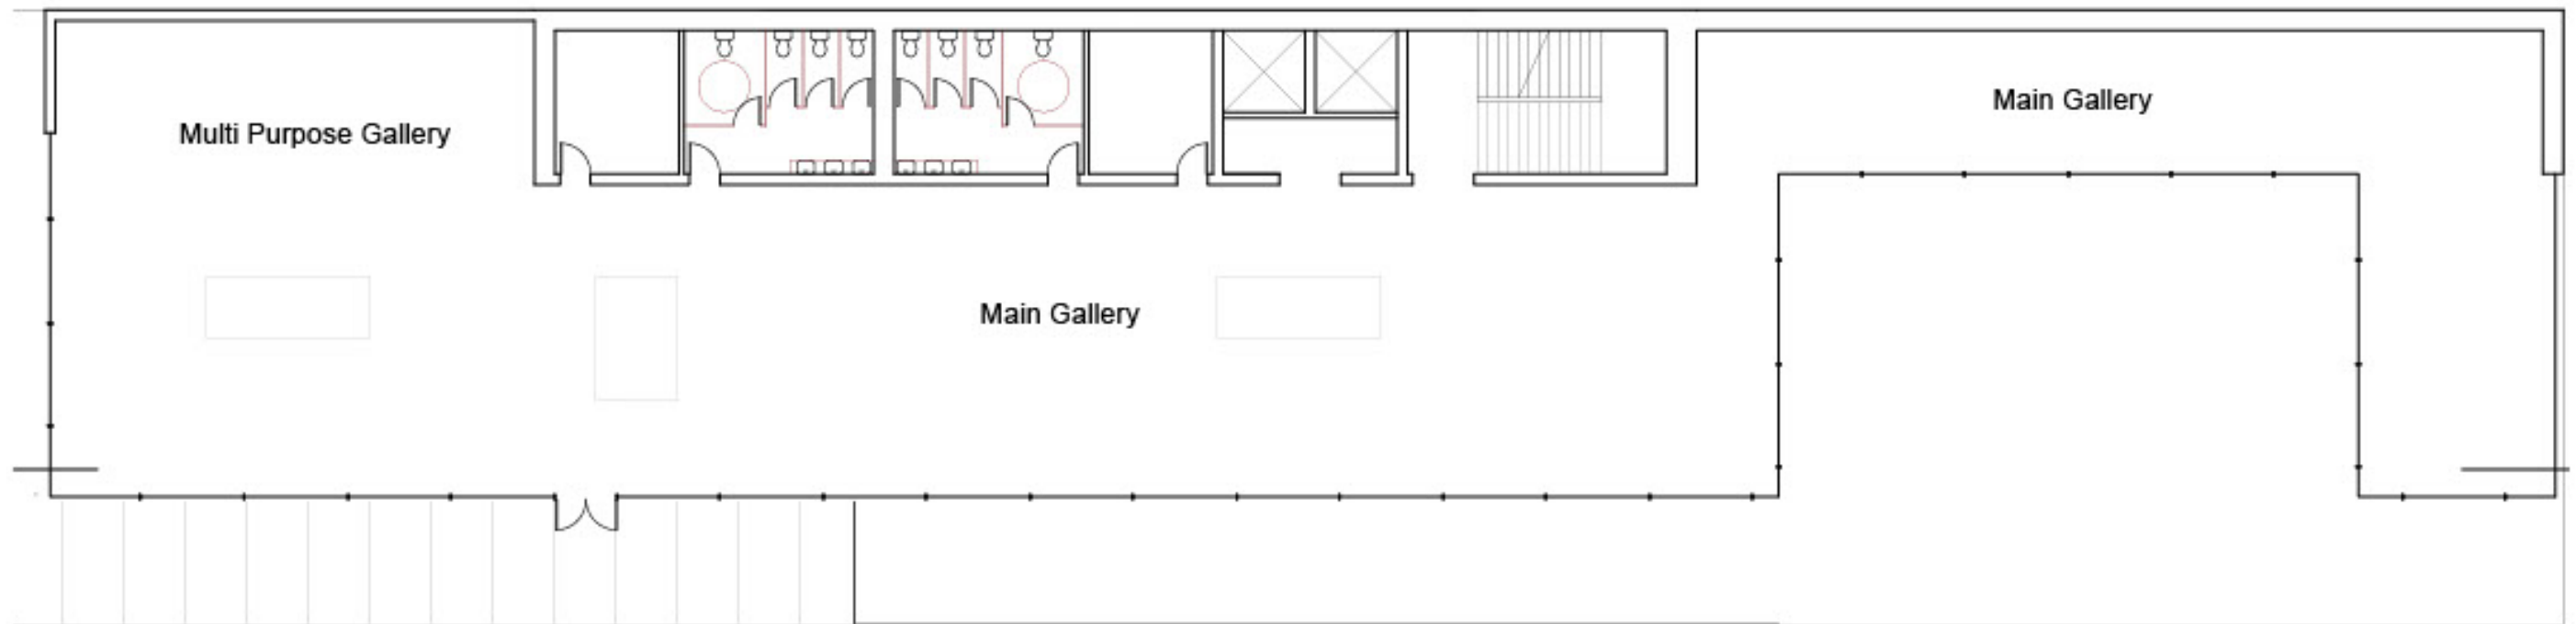

## Second Floor

ARCH 3427 FALL 2011  
Armando Hernandez

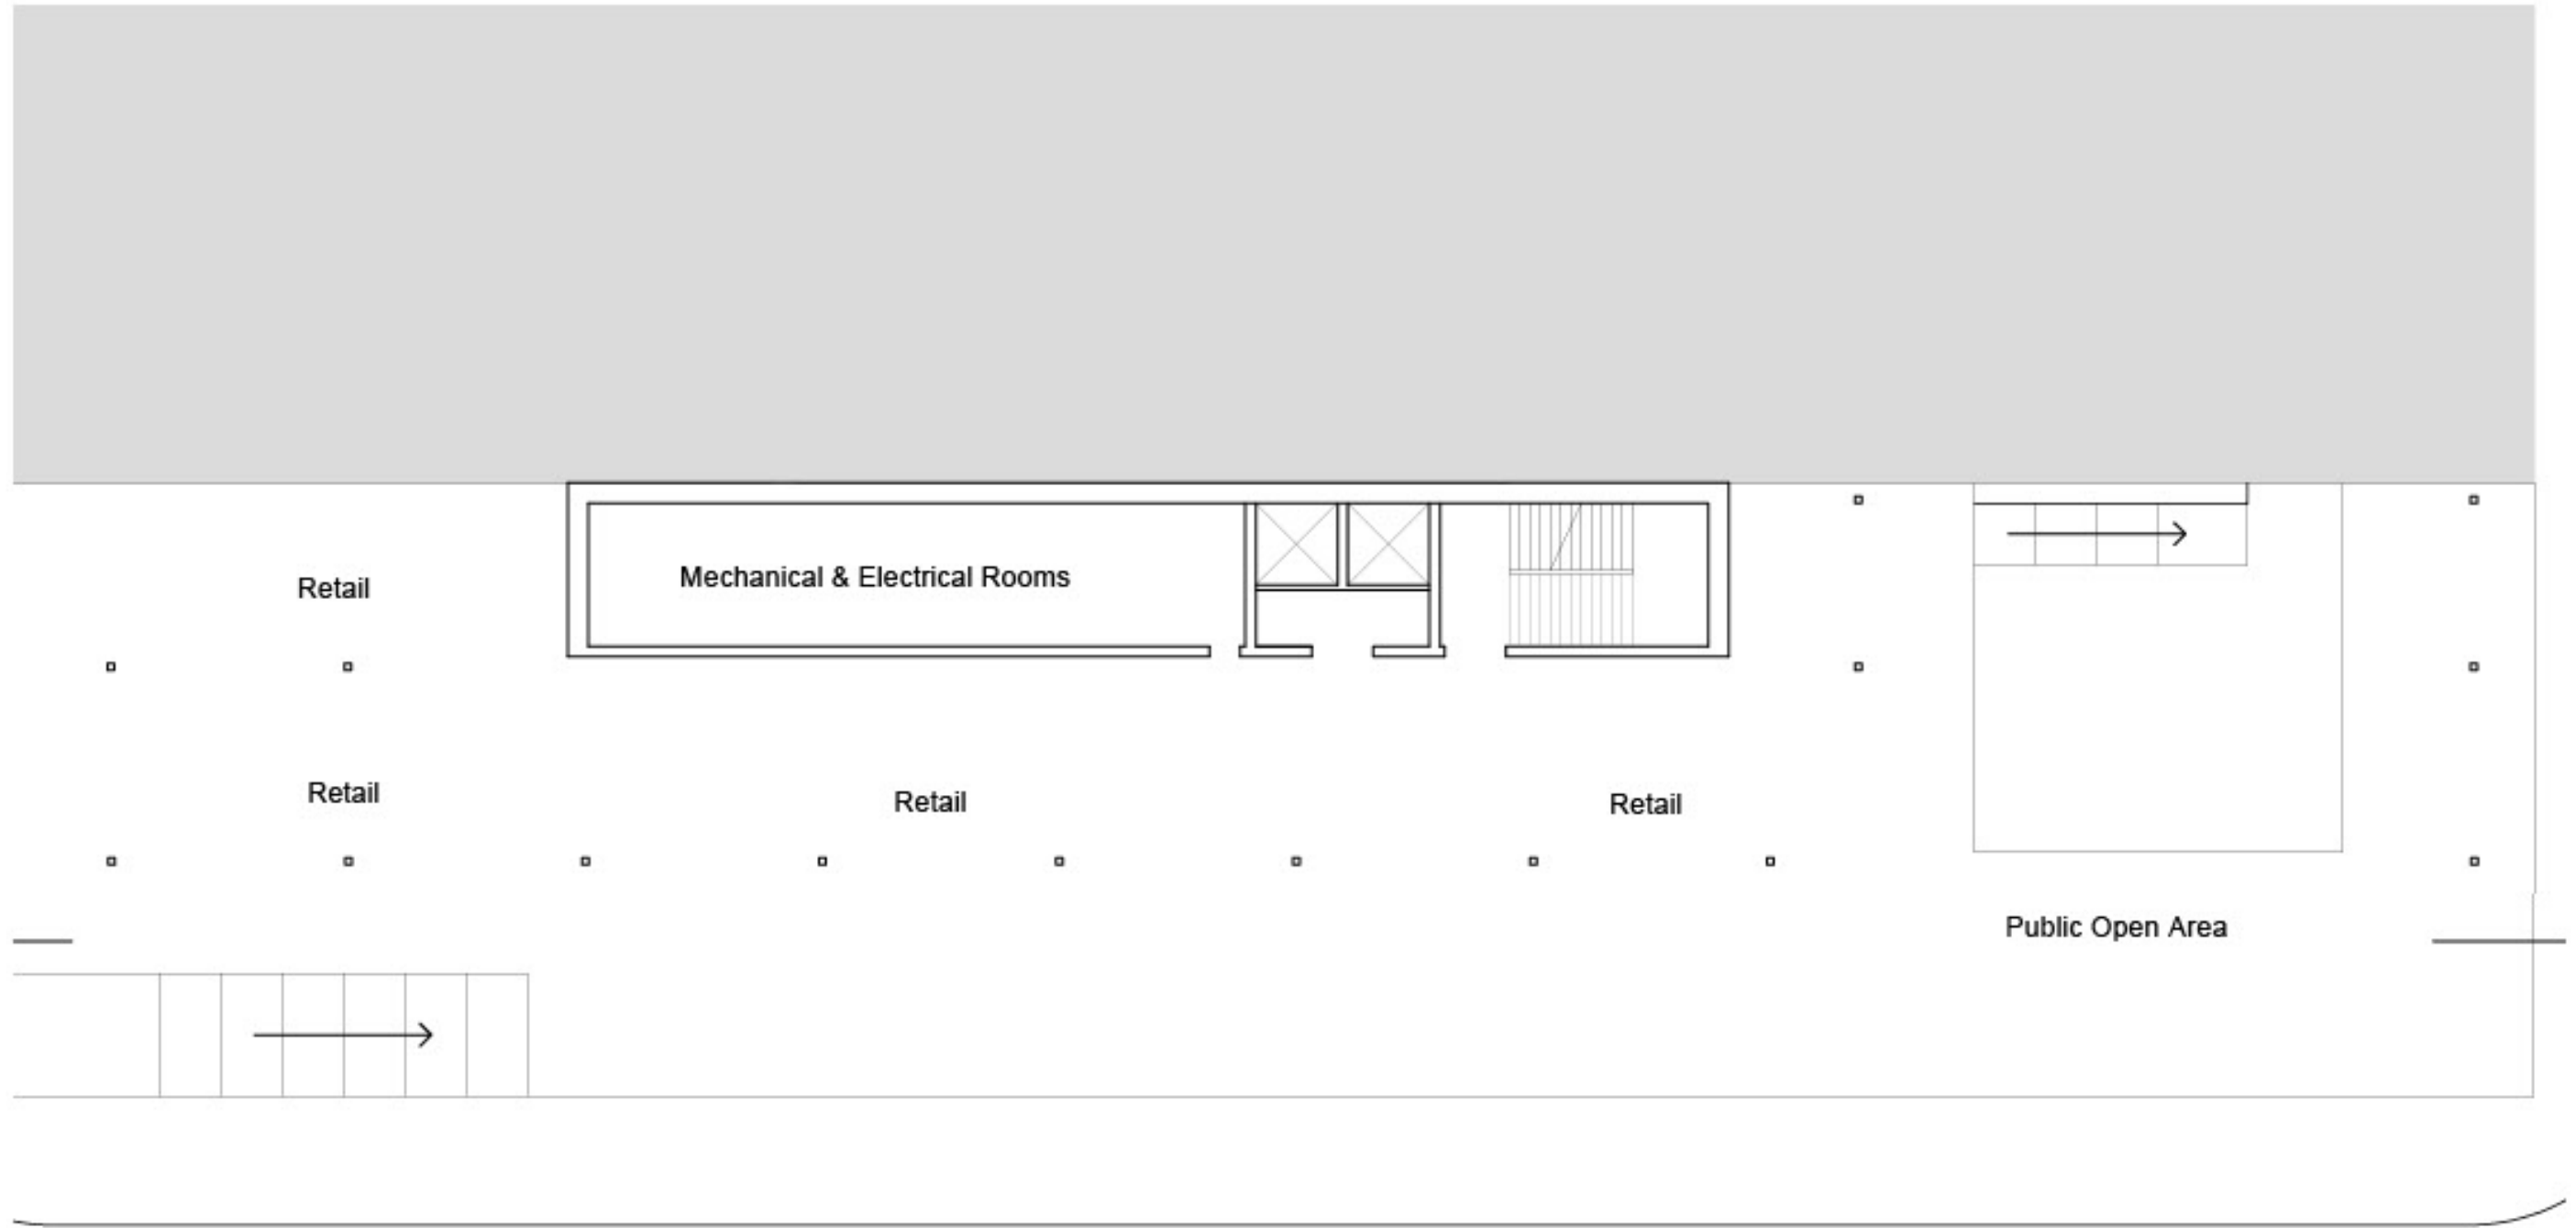

0'

10'


50'

100'

## First Floor

ARCH 3427 FALL 2011

Armando Hernandez

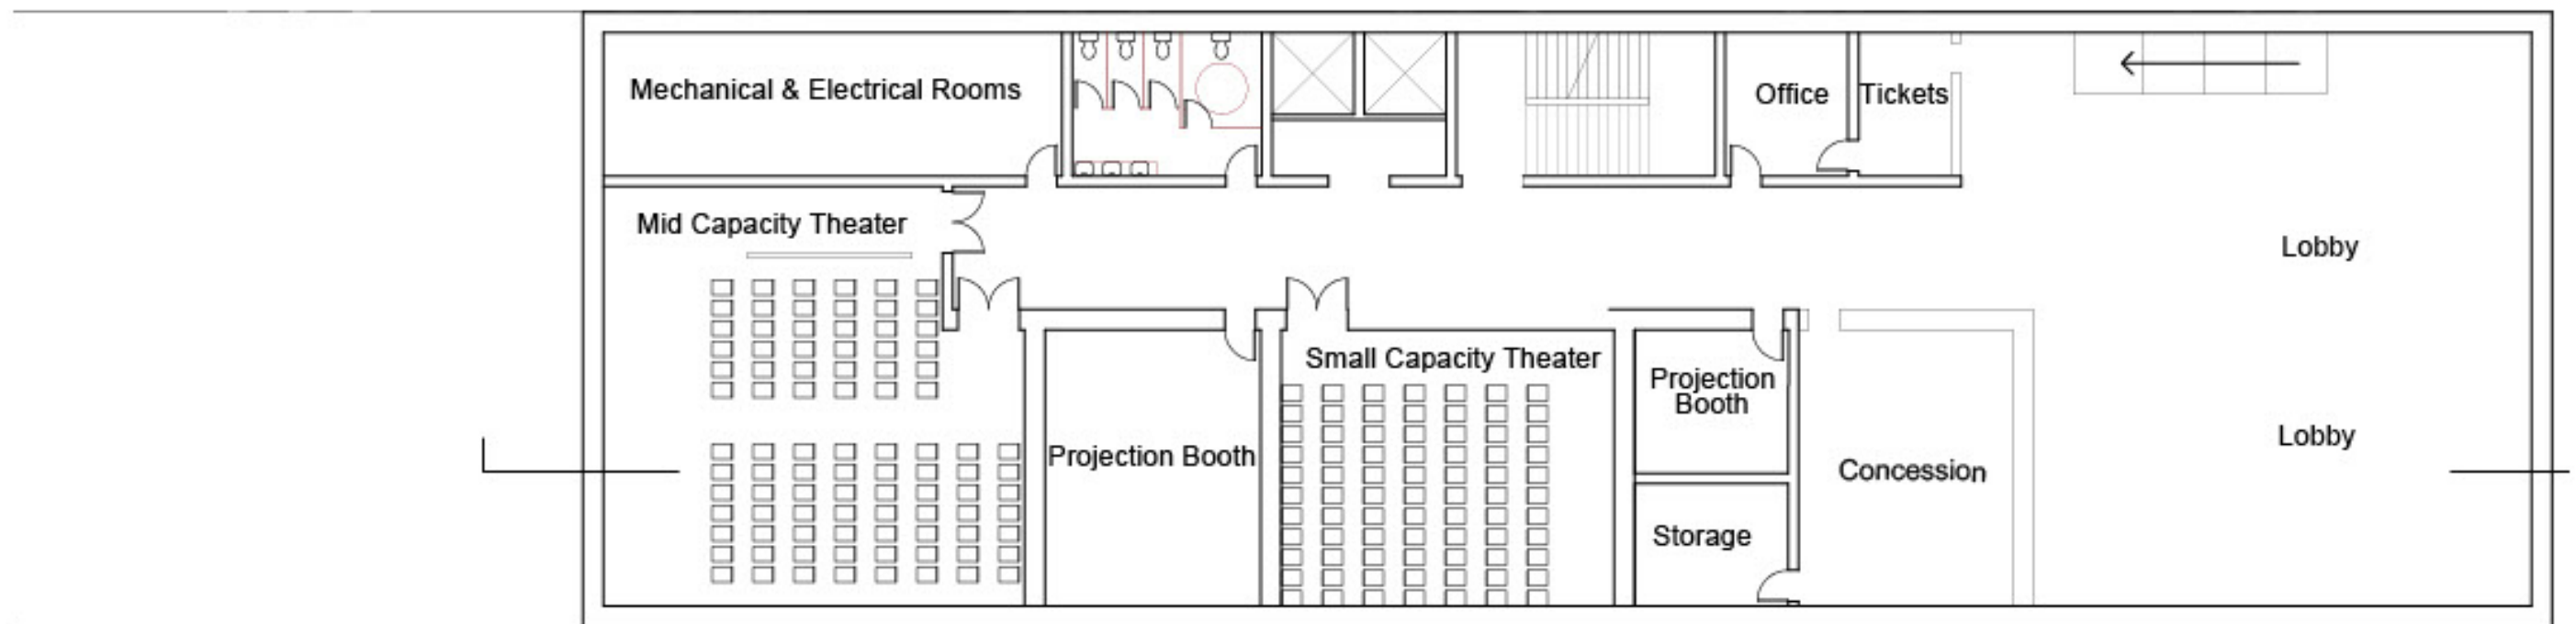

## Basement Floor

ARCH 3427 FALL 2011  
Armando Hernandez